

FLOOR PLAN
SCALE 1:100 - 110m² to outside framing

DRAFT


RevNo	Revision note	Date




DAVID WRAIGHT COTTAGES

DESIGN AND BUILD
Telephone 027 602 3354
PO Box 48-174 Renwick Marlborough


Designed by D Wraight	File name WRAD24-XPLAN	Date 25/04/17	Scale 1:100 (A3)
PORTABLE 3 BEDROOM		FLOOR PLAN	
WRAD24-01		Edition	Sheet

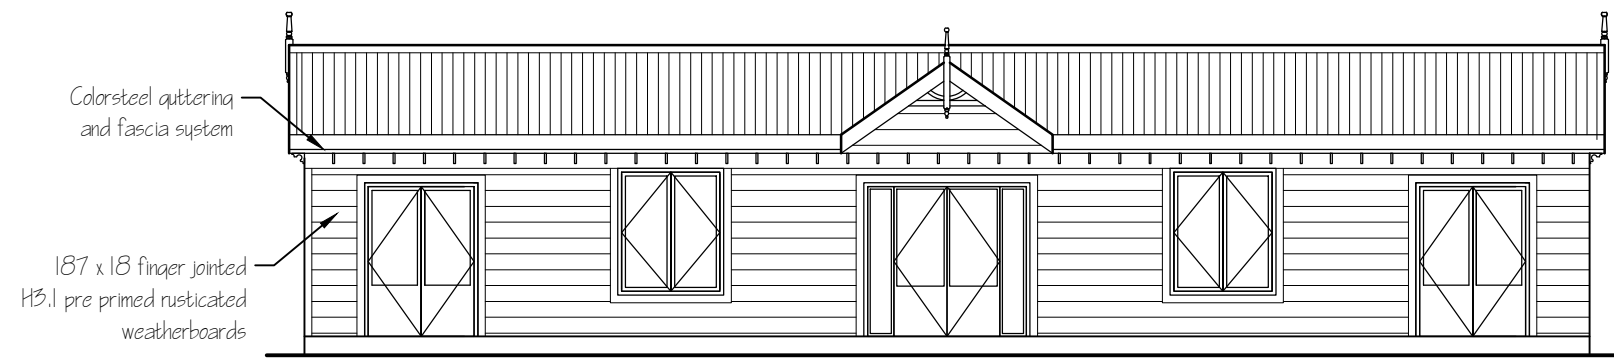


ELEVATION A (NORTH)
SCALE 1:100

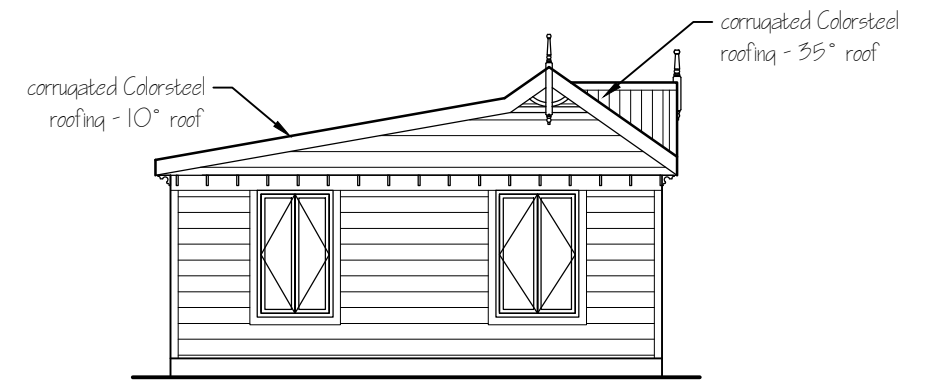

ELEVATION B (EAST)
SCALE 1:100

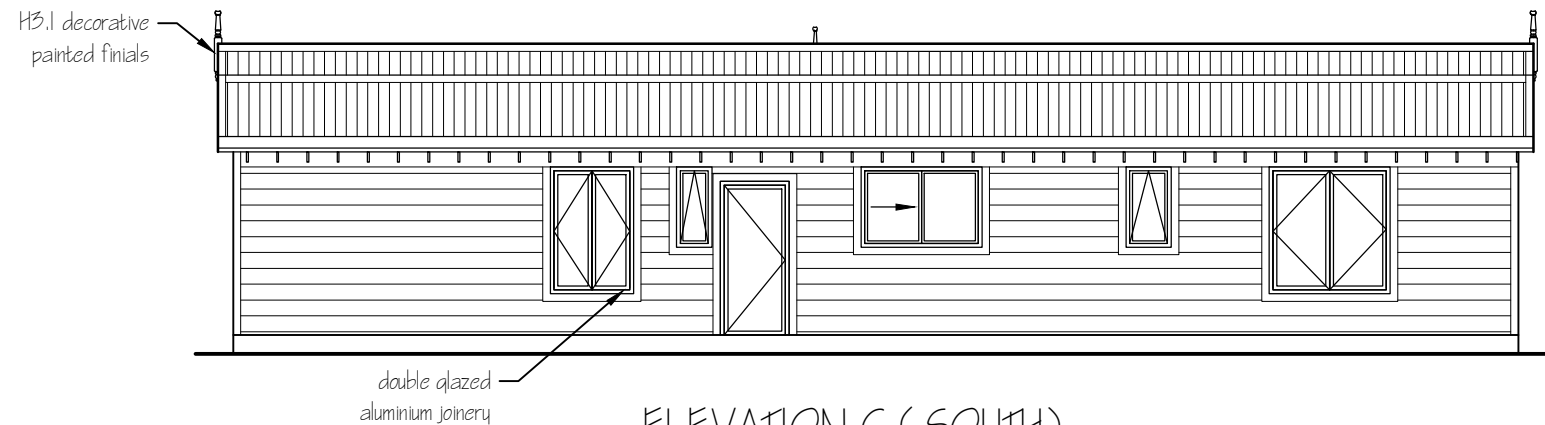

ELEVATION C (SOUTH)
SCALE 1:100

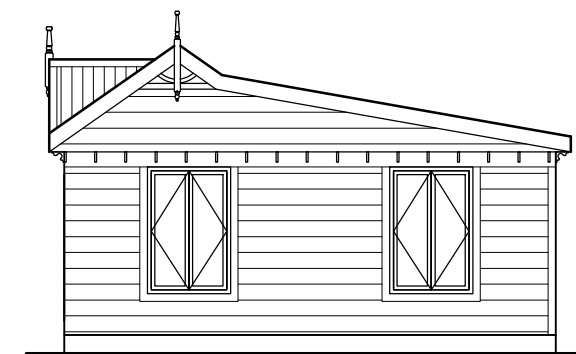

ELEVATION D (WEST)
SCALE 1:100

DRAFT



DAVID WRAIGHT COTTAGES

DESIGN AND BUILD
Telephone 027 602 3354
PO Box 48-174 Renwick Marlborough

RevNo	Revision note	Date	
Designed by	File name	Date	Scale
D Wraight	WRAD24-XPLAN	25/04/17	1:100 (A3)
PORTABLE 3 BEDROOM		ELEVATIONS	
		WRAD24-02	Edition Sheet