



DAVID WRAIGHT COTTAGES

DESIGN AND BUILD
 Telephone 027 602 3354
 57 Fairbourne Drive Fairhall Marlborough


Designed by David Wraight	File name DWSKT18	Date 03/05/22	Scale 1:100 (A3)
DW SKT18		FLOOR PLAN	
		DWSKT18-01	Edition Sheet

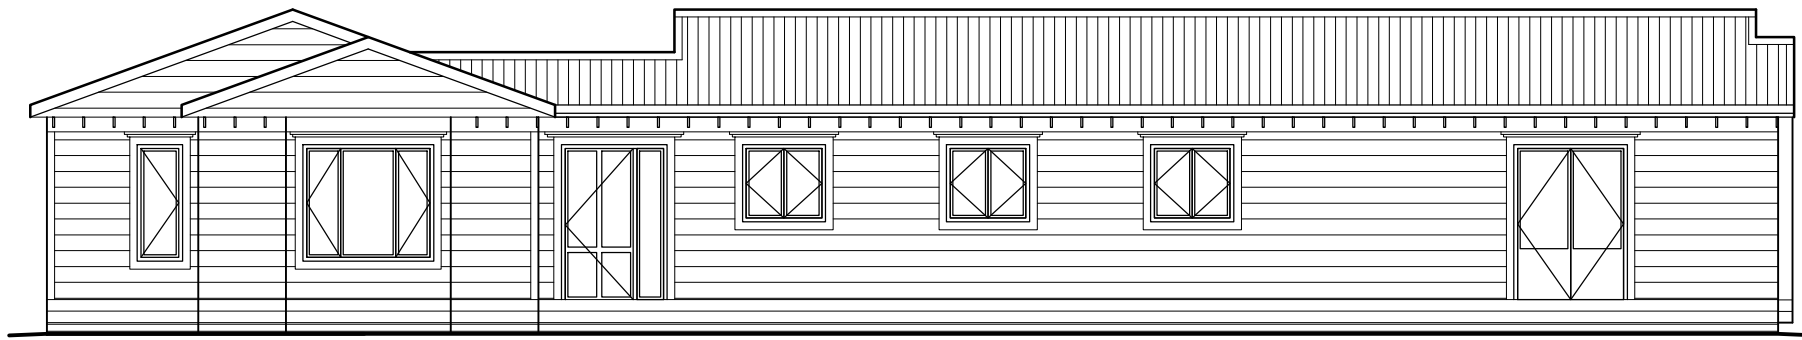

ELEVATION A (EAST)
SCALE 1:100

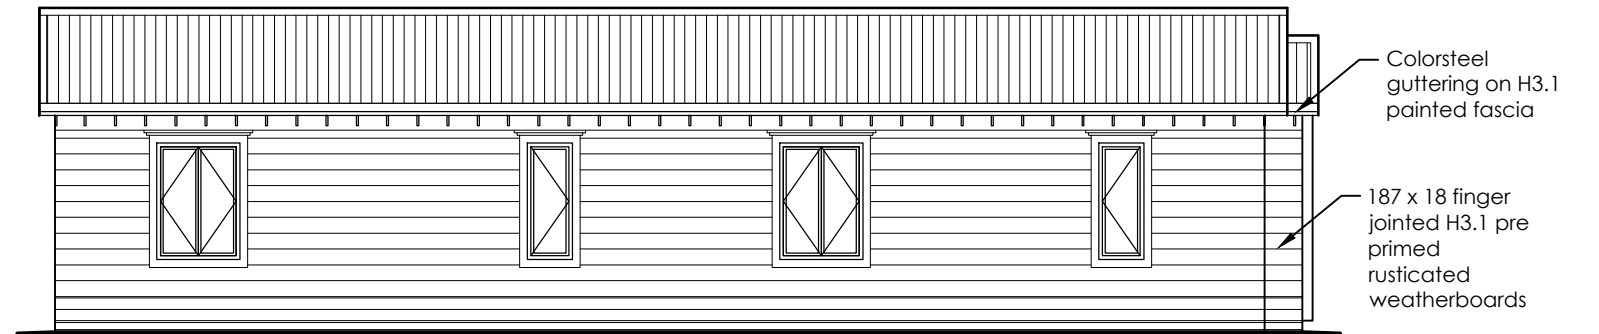

ELEVATION B (SOUTH)
SCALE 1:100

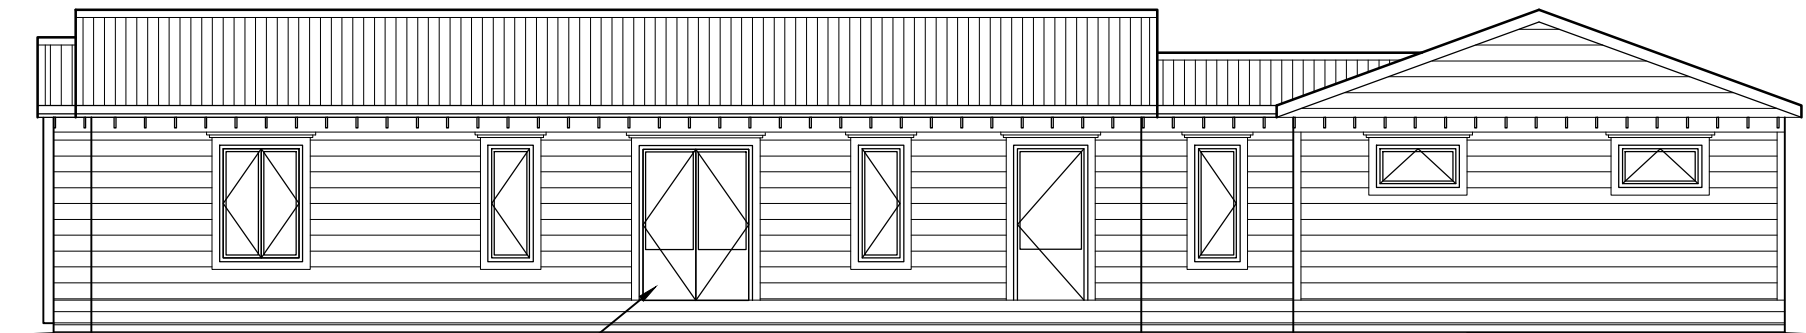

double glazed
aluminium joinery

ELEVATION C (WEST)
SCALE 1:100



corrugated
Colorsteel roofing
- 20° slope

ELEVATION D (NORTH)
SCALE 1:100



DAVID WRAIGHT COTTAGES

DESIGN AND BUILD
Telephone 027 602 3354
57 Fairbourne Drive Fairhall Marlborough

Designed by David Wraight	File name DWSKT18	Date 03/05/22	Scale 1:100 (A3)
DW SKT18		ELEVATIONS	
		DWSKT-02	Edition Sheet