

FLOOR PLAN
SCALE 1:100 - 10m² to outside framing


DRAFT




DAVID WRAIGHT COTTAGES

DESIGN AND BUILD
Telephone 027 602 3354
PO Box 48-174 Renwick Marlborough


RevNo	Revision note	Date
Designed by D Wraight	File name WRAD23-XPLAN	Date 21/04/17
2-TO-3 PORTABLE		Scale 1:100 (A3)
WRAD23-01		FLOOR PLAN
Edition		Sheet

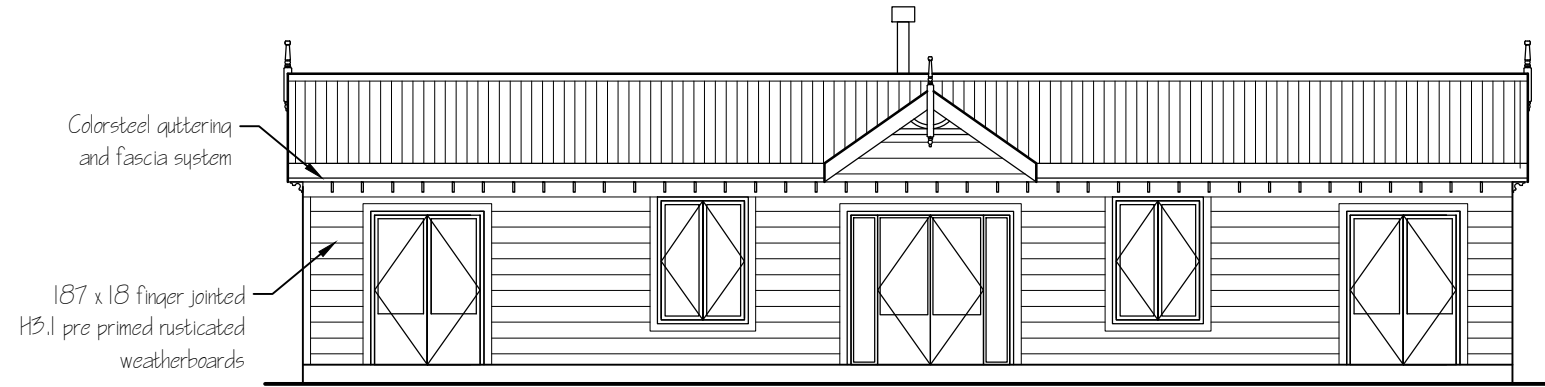


ELEVATION A (NORTH)
SCALE 1:100

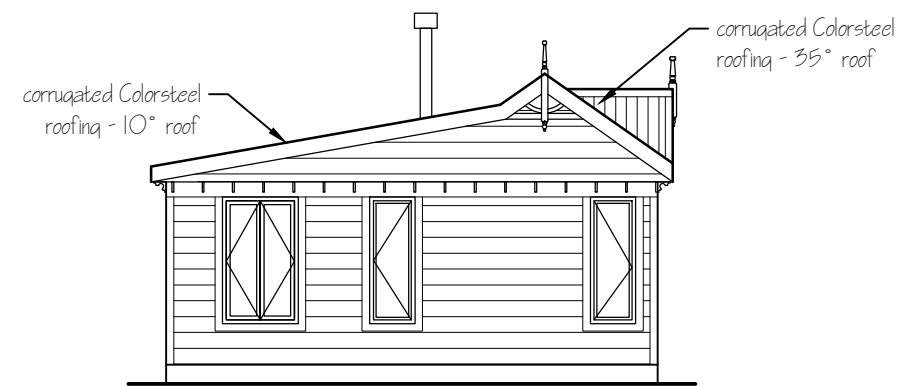

ELEVATION B (EAST)
SCALE 1:100

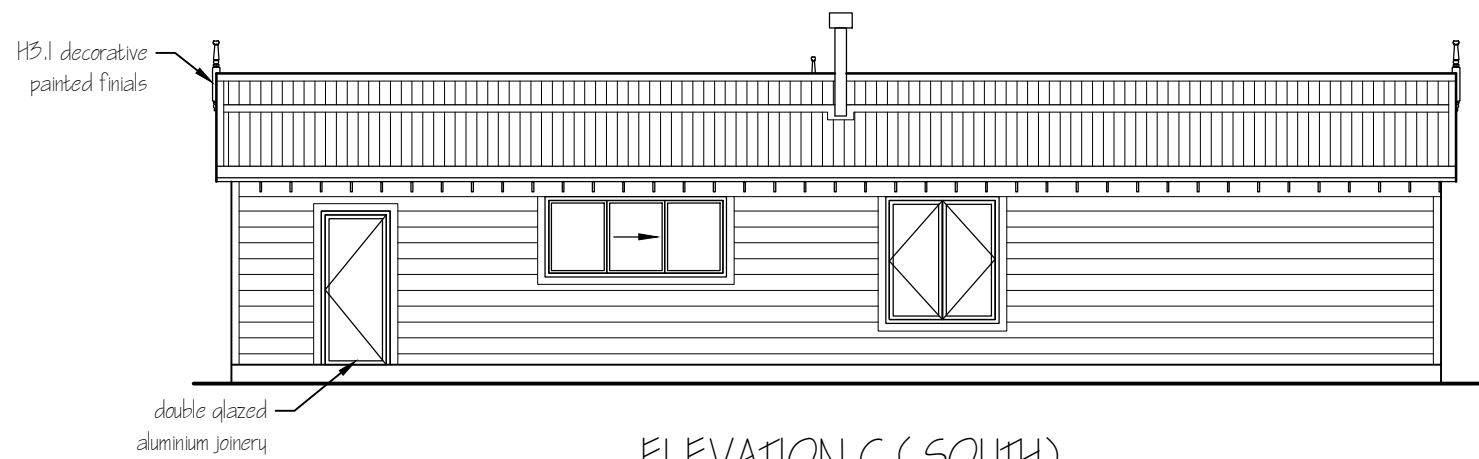

ELEVATION C (SOUTH)
SCALE 1:100

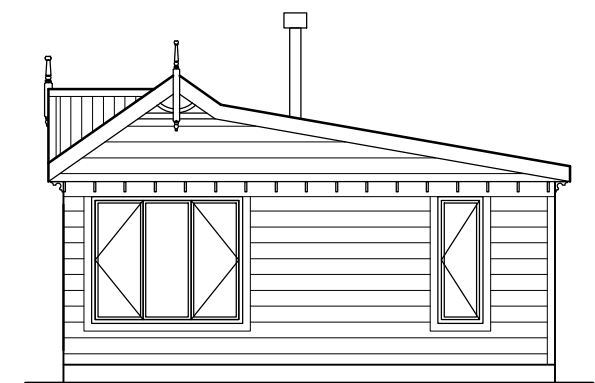

ELEVATION D (WEST)
SCALE 1:100

DRAFT

RevNo	Revision note	Date
-------	---------------	------

Designed by D Wraight	File name WRAD23-XPLAN	Date 21/04/17	Scale 1:100 (A3)
--------------------------	---------------------------	------------------	---------------------

2-TO-3 PORTABLE	ELEVATIONS	
	WRAD23-01	Edition Sheet



DAVID WRAIGHT COTTAGES

DESIGN AND BUILD
Telephone 027 602 3354
PO Box 48-174 Renwick Marlborough